
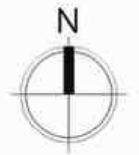


SECTOR 22, GURGAON  
RESIDENTIAL APARTMENTS

CREACIONS AMBIENCE  
SECTOR-22, GURGAON  
LOCATION MAP

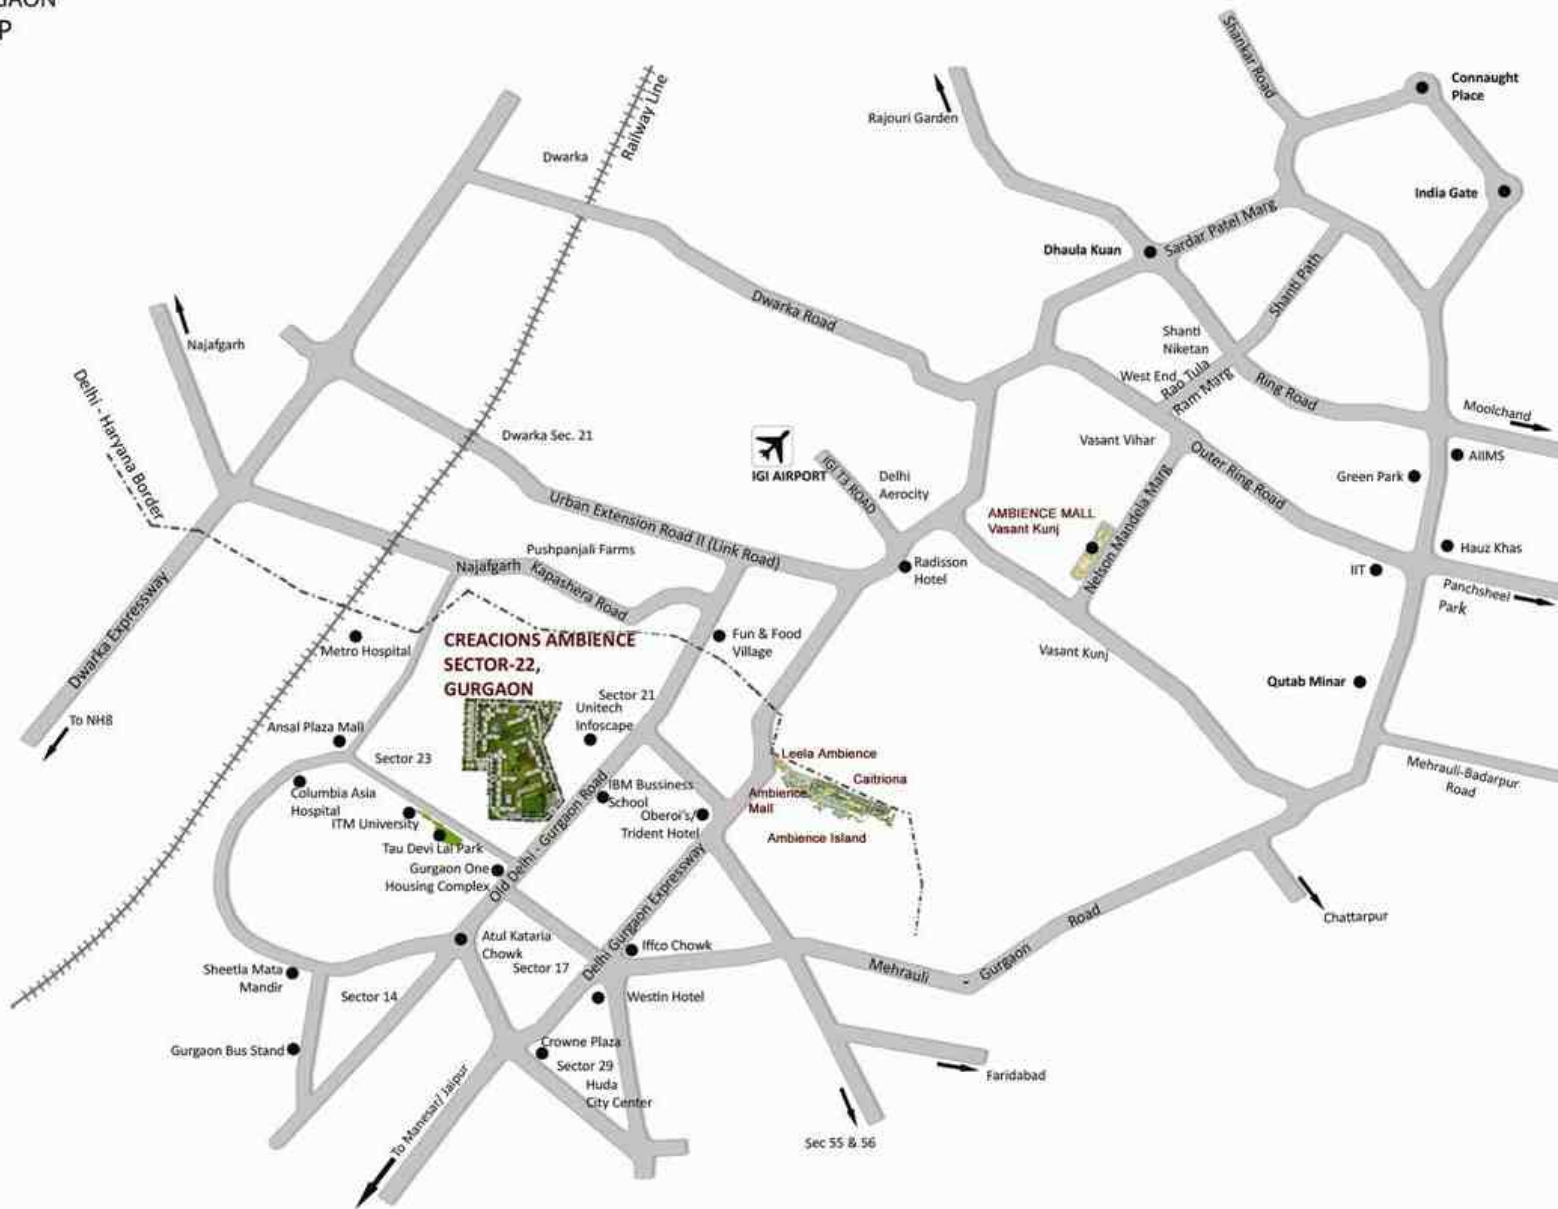

(NOT TO SCALE)

CREACIONS AMBIENCE  
SECTOR-22, GURGAON  
LAYOUT PLAN





**CREACION AMBIENCE**  
SECTOR-22,GURGAON













# CREACIONS AMBIENCE

## 3 BEDROOM APARTMENT (TYPE I)

### GROUND FLOOR PLAN

#### TOWER F,J AND M



**SUPER AREA : 3121 sq.ft. | 289.94 sq.m**

Note: 1 sq.m = 10.764 sq.ft



# CREACIONS AMBIENCE

## 3 BEDROOM APARTMENT (TYPE I)

### TYPICAL FLOOR PLAN

### TOWER F,J AND M



**SUPER AREA : 2781 sq.ft. | 258.36 sq.m**

Note: 1 sq.m = 10.764 sq.ft

# CREACIONS AMBIENCE

## 3 BEDROOM APARTMENT (TYPE I-P)

### PENTHOUSE LOWER LEVEL PLAN

#### TOWER F,J AND M



**SUPER AREA : 4583 sq.ft. | 425.77 sq.m**

Note: 1 sq.m = 10.764 sq.ft



CREACIONS AMBIENCE  
3 BEDROOM APARTMENT (TYPE I-P)  
TERRACE FLOOR PLAN  
TOWER F,J AND M



**SUPER AREA : 4583 sq.ft. | 425.77 sq.m**  
Note: 1 sq.m = 10.764 sq.ft

# CREACIONS AMBIENCE

## 3 BEDROOM APARTMENT (TYPE II)

### GROUND FLOOR PLAN

TOWER B,C,E,G,I,K,N,Q AND S



**SUPER AREA : 3482.6 sq.ft. | 323.54 sq.m**

Note: 1 sq.m = 10.764 sq.ft



# CREACIONS AMBIENCE

## 3 BEDROOM APARTMENT (TYPE II)

### TYPICAL FLOOR PLAN

TOWER B,C,E,G,I,K,N,Q AND S



**SUPER AREA : 3090 sq.ft. | 287.06 sq.m**

Note: 1 sq.m = 10.764 sq.ft

# CREACIONS AMBIENCE

## 4 BEDROOM PENTHOUSE (TYPE II-P)

### LOWER FLOOR PLAN

TOWER B,C,E,G,I,K,N,Q AND S



**SUPER AREA : 7966 sq.ft. | 740.05 sq.m**

Note: 1 sq.m = 10.764 sq.ft



# CREACIONS AMBIENCE

## 4 BEDROOM PENTHOUSE (TYPE II-P)

### UPPER FLOOR PLAN

TOWER B,C,E,G,I,K,N,Q AND S



**SUPER AREA : 7966 sq.ft. | 740.05 sq.m**

Note: 1 sq.m = 10.764 sq.ft

# CREACIONS AMBIENCE

4 BEDROOM PENTHOUSE (TYPE II-P)

TERRACE FLOOR PLAN

TOWER B,C,E,G,I,K,N,Q AND S




**SUPER AREA : 7966 sq.ft. | 740.05 sq.m**

Note: 1 sq.m = 10.764 sq.ft



TOWER A,D,L,O,P, R AND T

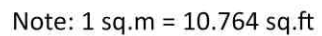

# CREACIONS AMBIENCE

## 4 BEDROOM APARTMENT (TYPE IV)

### TYPICAL FLOOR PLAN

TOWER A,D,L,O,P, R AND T



**SUPER AREA : 3975 sq.ft. | 369.33 sq.m**

Note: 1 sq.m = 10.764 sq.ft

# CREACIONS AMBIENCE

## 5 BEDROOM PENTHOUSE (TYPE IV-P)

### LOWER FLOOR PLAN

TOWER A,D,L,O,P, R AND T



**SUPER AREA : 9838 sq.ft. | 913.97 sq.m**

Note: 1 sq.m = 10.764 sq.ft



# CREACIONS AMBIENCE

## 5 BEDROOM PENTHOUSE (TYPE IV-P)

### UPPER FLOOR PLAN

TOWER A,D,L,O,P, R AND T



**SUPER AREA : 9838 sq.ft. | 913.97 sq.m**


Note: 1 sq.m = 10.764 sq.ft

# CREACIONS AMBIENCE

5 BEDROOM PENTHOUSE (TYPE IV-P)

TERRACE FLOOR PLAN

TOWER A,D,L,O,P, R AND T

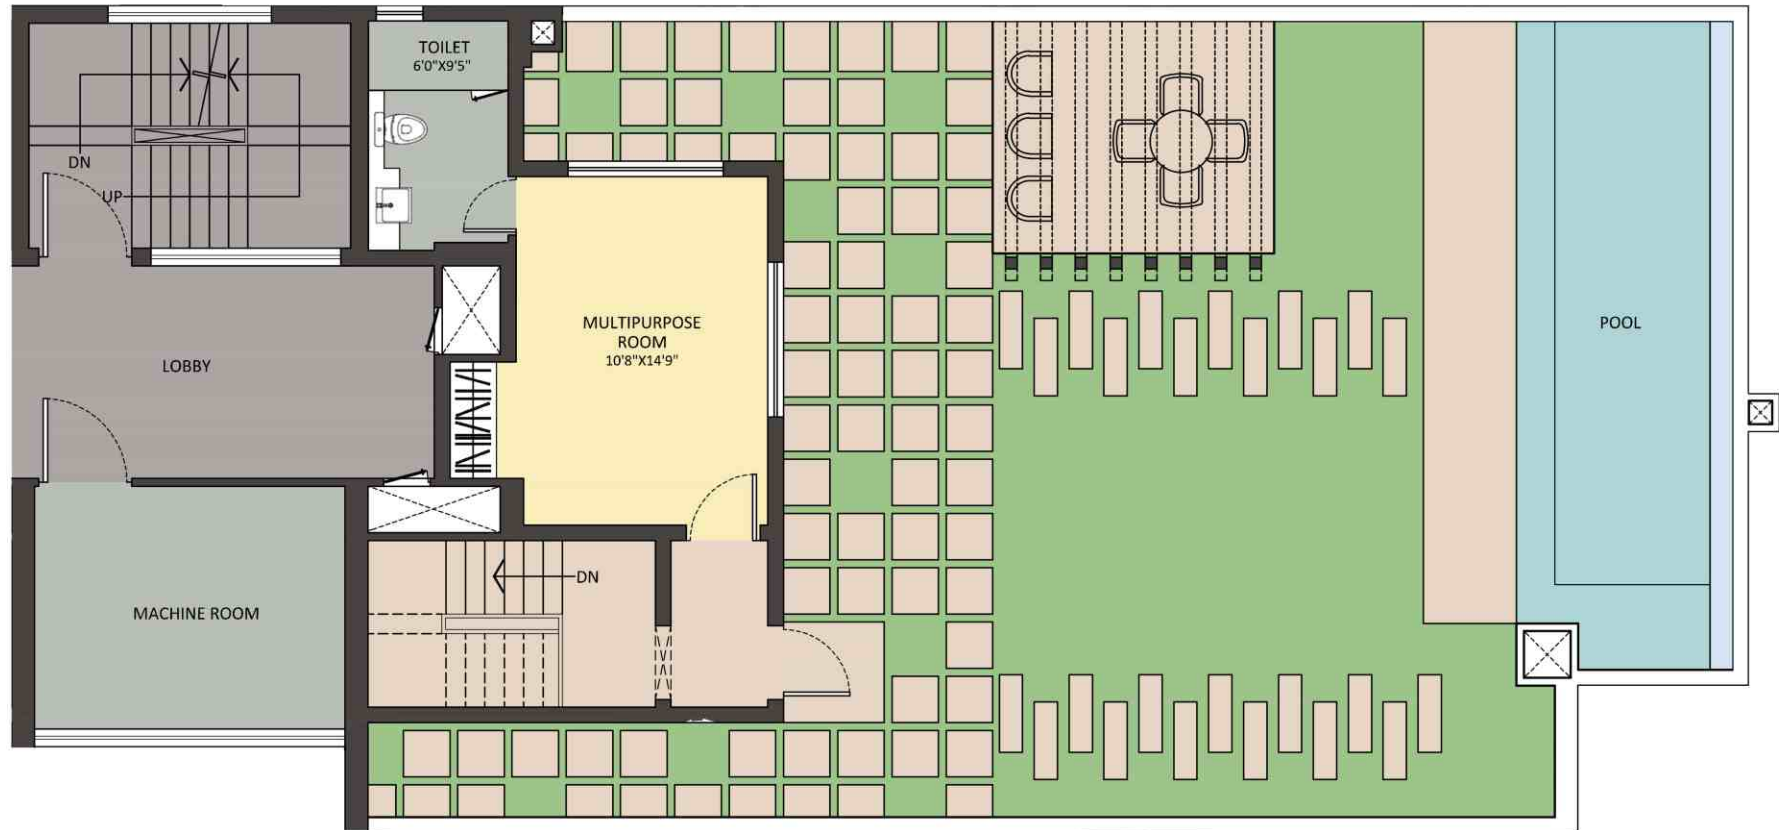

**SUPER AREA : 9838 sq.ft. | 913.97 sq.m**

Note: 1 sq.m = 10.764 sq.ft



License no. 48 Of 2012, Issue by Directorate Town and Country Planning , Haryana  
Building Plan sanctioned vide letter No. ZP-864/AD (RA) /2013/40737 dated 23.05.2013 Issued by Directorate of Town and Country Planning, Haryana.

\* The Layouts, Floor Plans, Specifications, Areas contained herein are indicative and are subject to change as may be required by the Authorities/Developer and cannot form part of any offer or contract.